


CITY OF ALBANY

MS-16-04, 19TH AVE. SIDEWALK

SHEET INDEX

- SHEET NO. 1, COVER & GENERAL NOTES
- SHEET NO. 2, MADISON STREET SIDEWALK CONSTRUCTION
- SHEET NO. 3, 19TH AVENUE SIDEWALK CONSTRUCTION
- SHEET NO. 4, 19TH AVENUE & TUDOR WAY CURB RAMPS
- SHEET NO. 5, 19TH AVENUE SIDEWALK CONSTRUCTION
- SHEET NO. 6, 19TH AVENUE & MAIN STREET CURB RAMPS
- SHEET NO. 7, RECTANGULAR RAPID FLASHING BEACON DETAIL

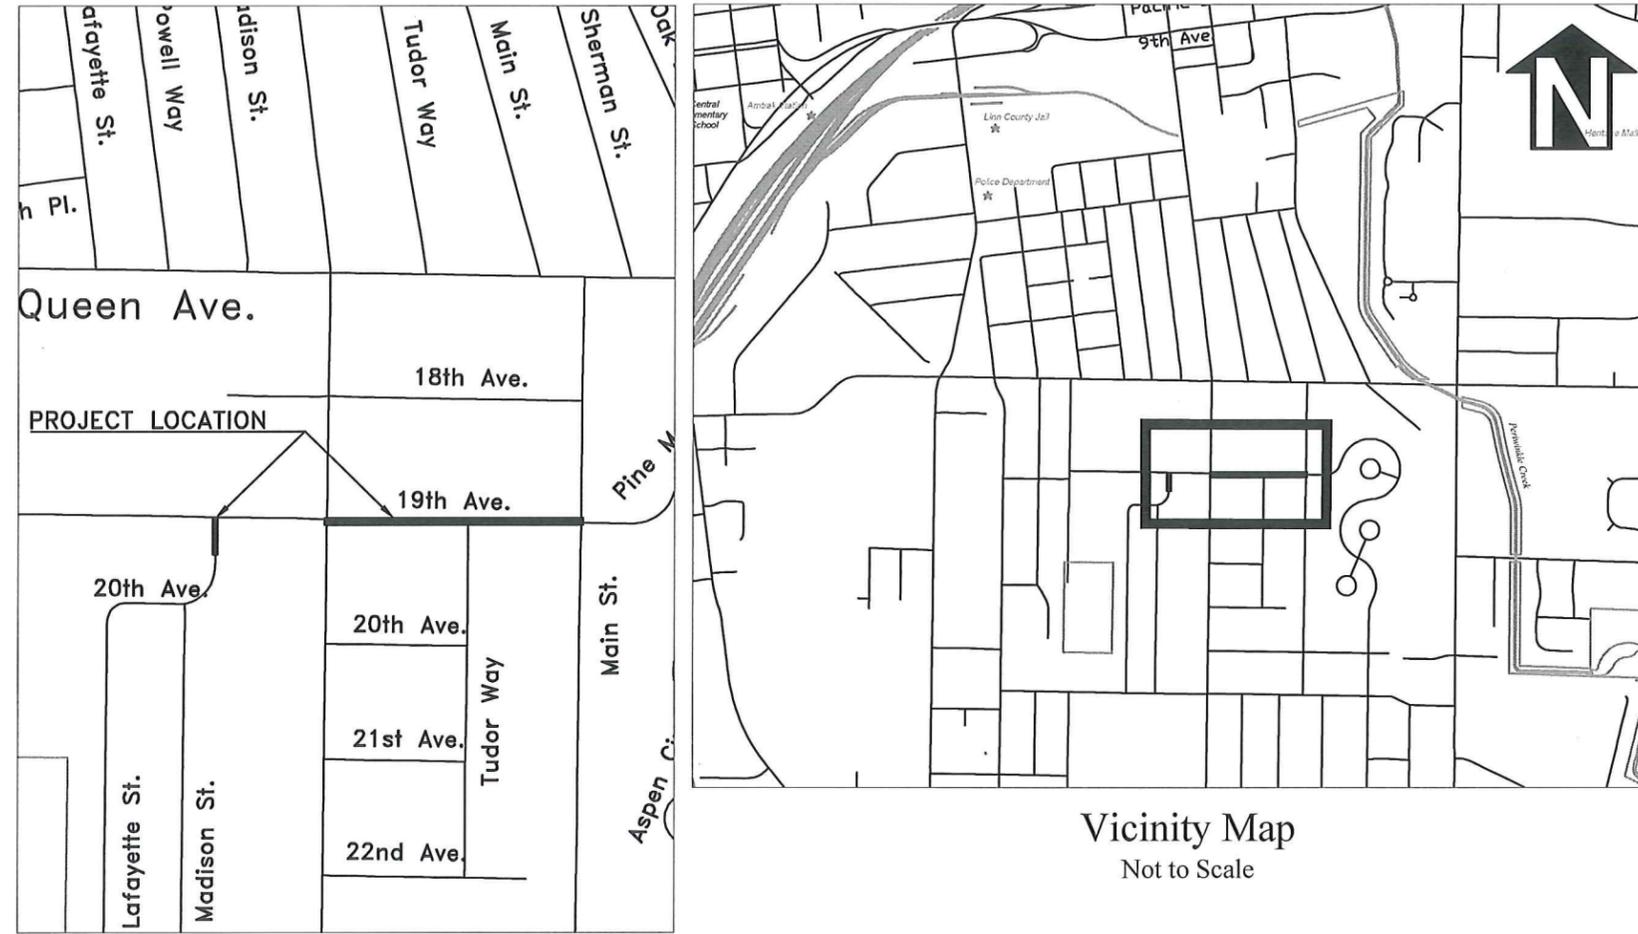

Vicinity Map
Not to Scale

GENERAL NOTES

1. ALL CONSTRUCTION SHALL CONFORM TO THE CITY OF ALBANY STANDARD CONSTRUCTION SPECIFICATIONS AND ASSOCIATED STANDARD DRAWINGS. THE CURRENT VERSION OF THE CITY OF ALBANY STANDARD CONSTRUCTION SPECIFICATIONS CAN BE FOUND ON THE CITY'S WEBSITE AT WWW.CITYOFALBANY.NET.
2. UTILITIES SHOWN ARE FOR REFERENCE ONLY. FOR A FIELD LOCATE, CALL THE UTILITIES NOTIFICATIONS CENTER AT 1-800-332-2344.
3. OPERATING ACCESS FOR CITY MAINTENANCE PERSONNEL TO EXISTING AND NEW WATER VALVES AND MANHOLES SHALL BE CONTINUOUSLY MAINTAINED BY THE CONTRACTOR DURING ALL CONSTRUCTION ACTIVITIES.
4. CONTRACTOR SHALL VERIFY ALL EXISTING PIPE ELEVATIONS, PIPE DIAMETERS, AND PIPE MATERIALS AT CONNECTION AND ABANDONMENT LOCATIONS PRIOR TO CONSTRUCTION. ANY DISCREPANCIES SHALL BE REPORTED TO ENGINEER PRIOR TO BEGINNING WORK.
5. ATTENTION: OREGON LAW REQUIRES YOU TO FOLLOW RULES ADOPTED BY THE OREGON UTILITY NOTIFICATION CENTER. THOSE RULES ARE SET FORTH IN OAR 952-001-0010 THROUGH OAR 952-001-0090. YOU MAY OBTAIN COPIES OF THE RULES BY CALLING THE CENTER. (NOTE: THE TELEPHONE NUMBER FOR THE OREGON UTILITY NOTIFICATION CENTER IS (503) 232-1987).
6. CONTRACTOR SHALL BE RESPONSIBLE FOR PROPER INSTALLATION AND MAINTENANCE OF ALL EROSION PREVENTION SEDIMENT CONTROL (EPSC) MEASURES IN ACCORDANCE WITH LOCAL, STATE, AND FEDERAL REGULATIONS UNTIL ALL CONSTRUCTION IS COMPLETED AND APPROVED BY THE CITY OF ALBANY, AND VEGETATION/LANDSCAPING IS ESTABLISHED. FOR GUIDANCE, REFER TO THE CITY OF ALBANY EPSC MANUAL WHICH CAN BE FOUND AT www.cityofalbany.net.

DESIGNED: T. SHAW	DRAWN: T. SHAW	CHECKED: C. CERKLEWSKI	DATE: 7/6/16
REVISIONS		NO:	BY:

PUBLIC WORKS DEPARTMENT
ENGINEERING SERVICES




MS-16-04, 19TH AVE. SIDEWALK




EXPIRATION DATE: 12/31/2017

SHEET NO. 1 OF 7
PROJECT NO: MS-16-04
FILE: FILENAME.DWG

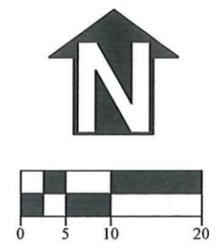

19TH AVE

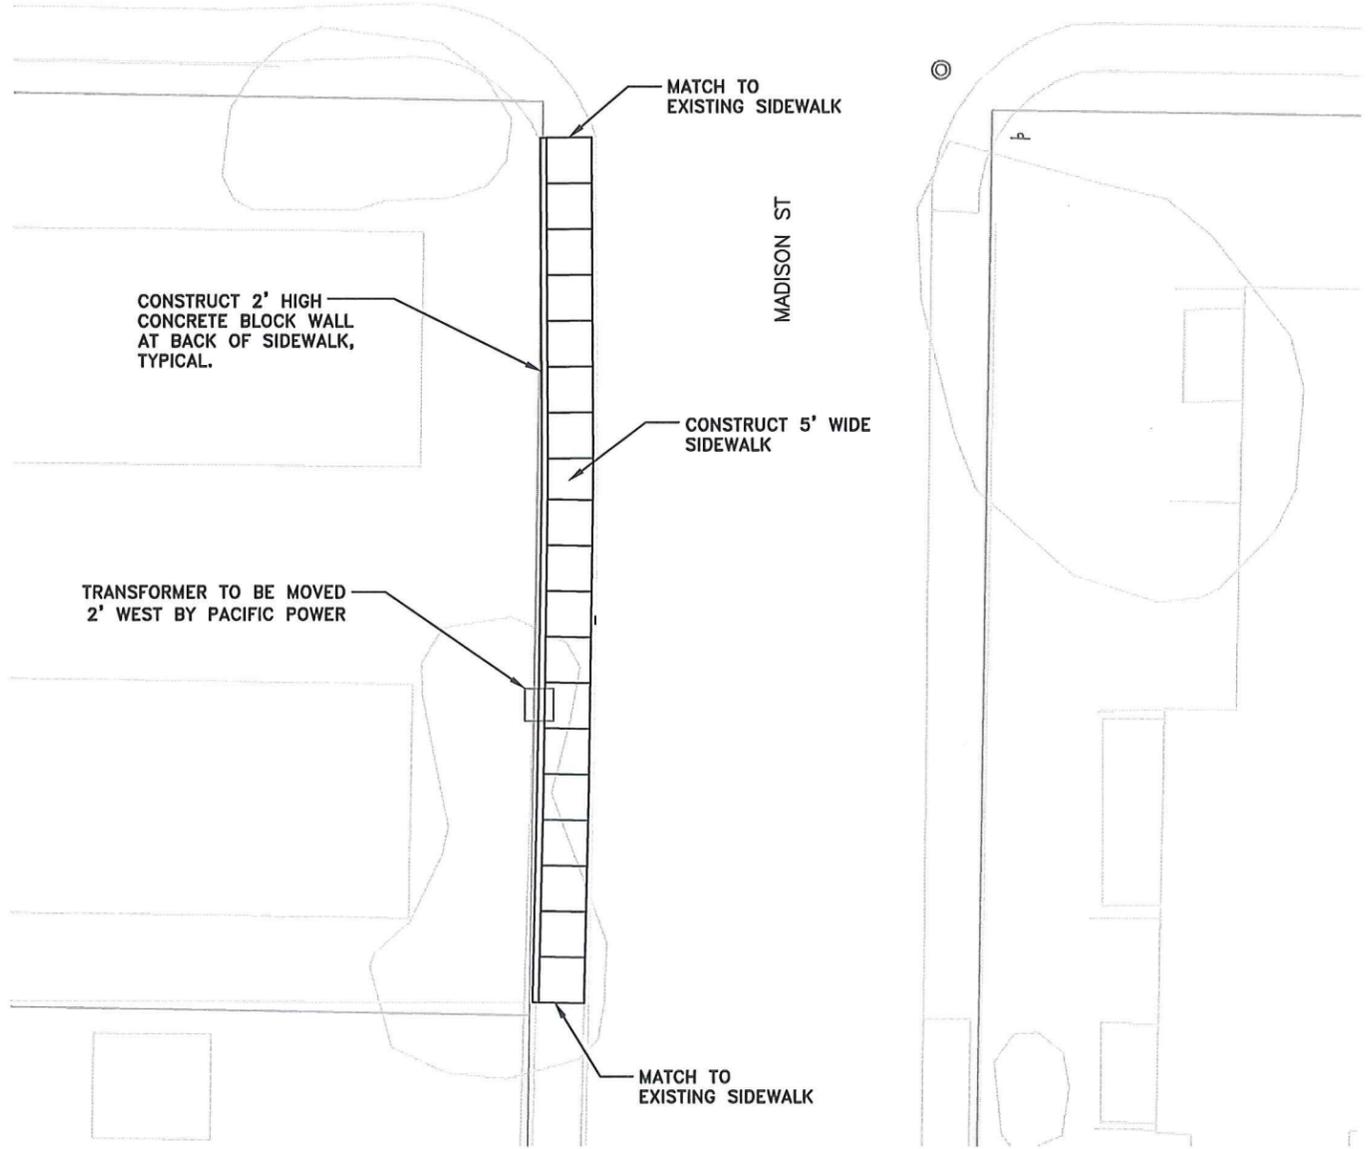

DESIGNED: T. SHAW	REVISIONS
DRAWN: T. SHAW	NO: ---
CHECKED: C. CERKLEWSKI	BY: ---
DATE: 7/6/16	---

**PUBLIC WORKS DEPARTMENT
ENGINEERING SERVICES**



**MS-16-04, 19TH AVE. SIDEWALK
MADISON STREET SIDEWALK CONSTRUCTION**





EXPIRATION DATE: 12/31/2017

SHEET NO. 2 OF 7

PROJECT NO: MS-16-04

FILE: BASE.DWG

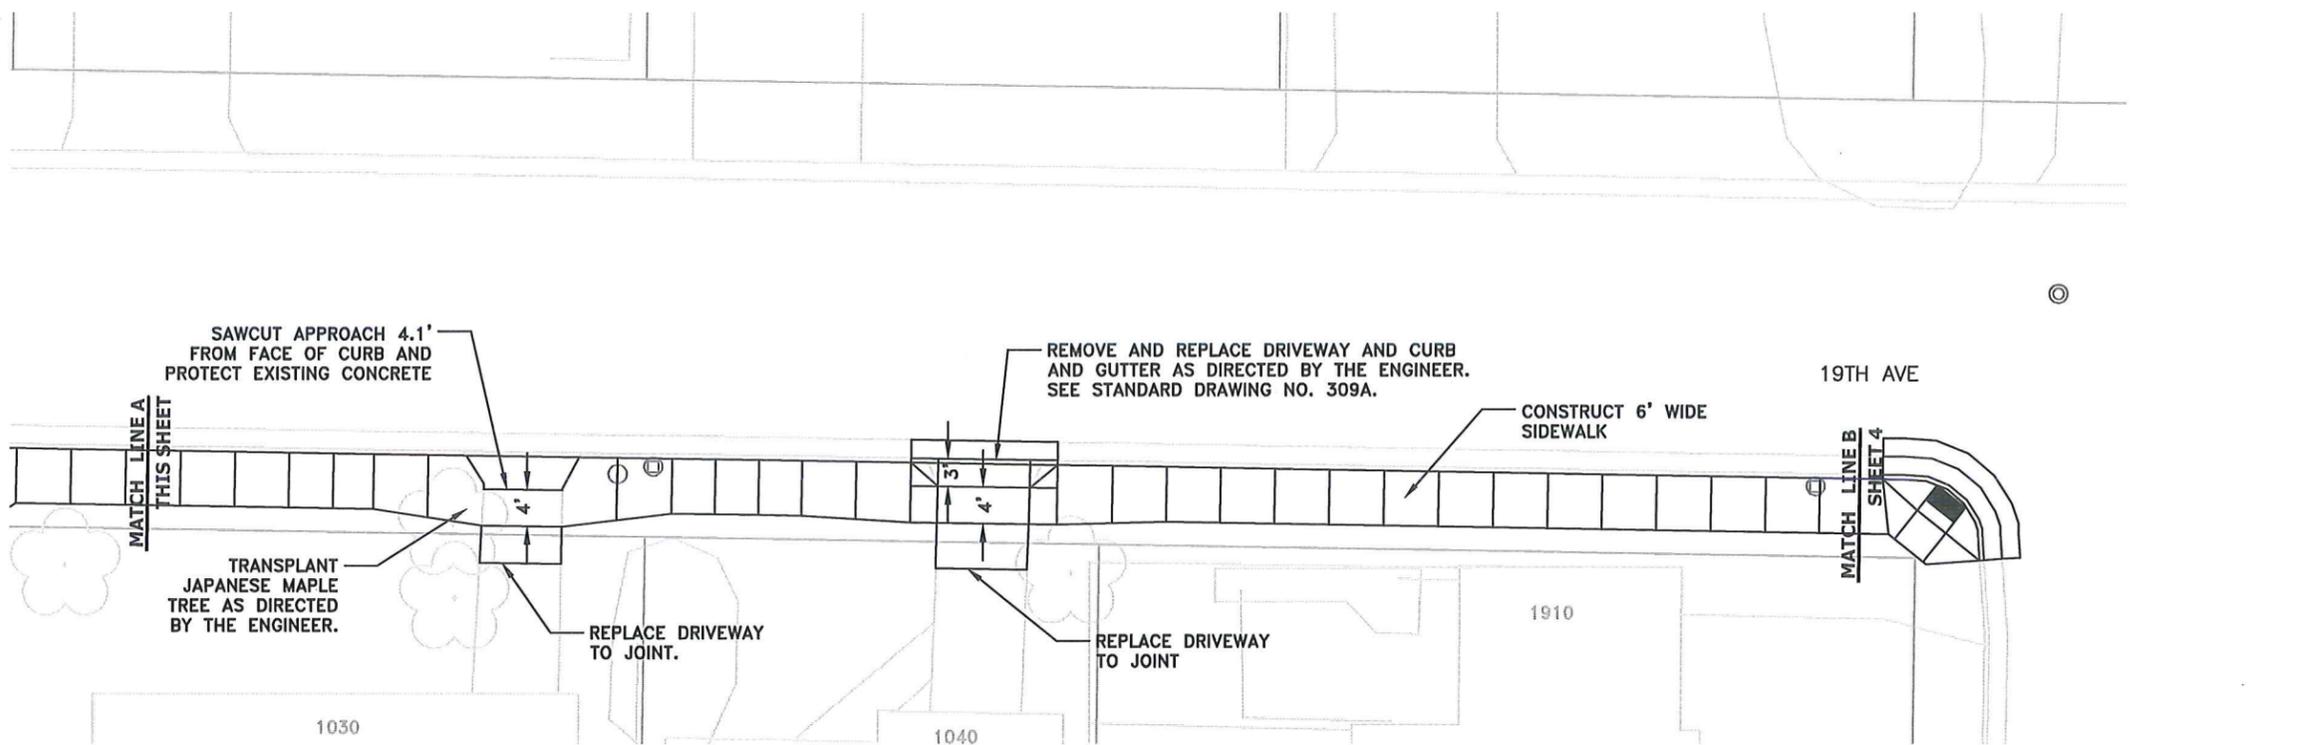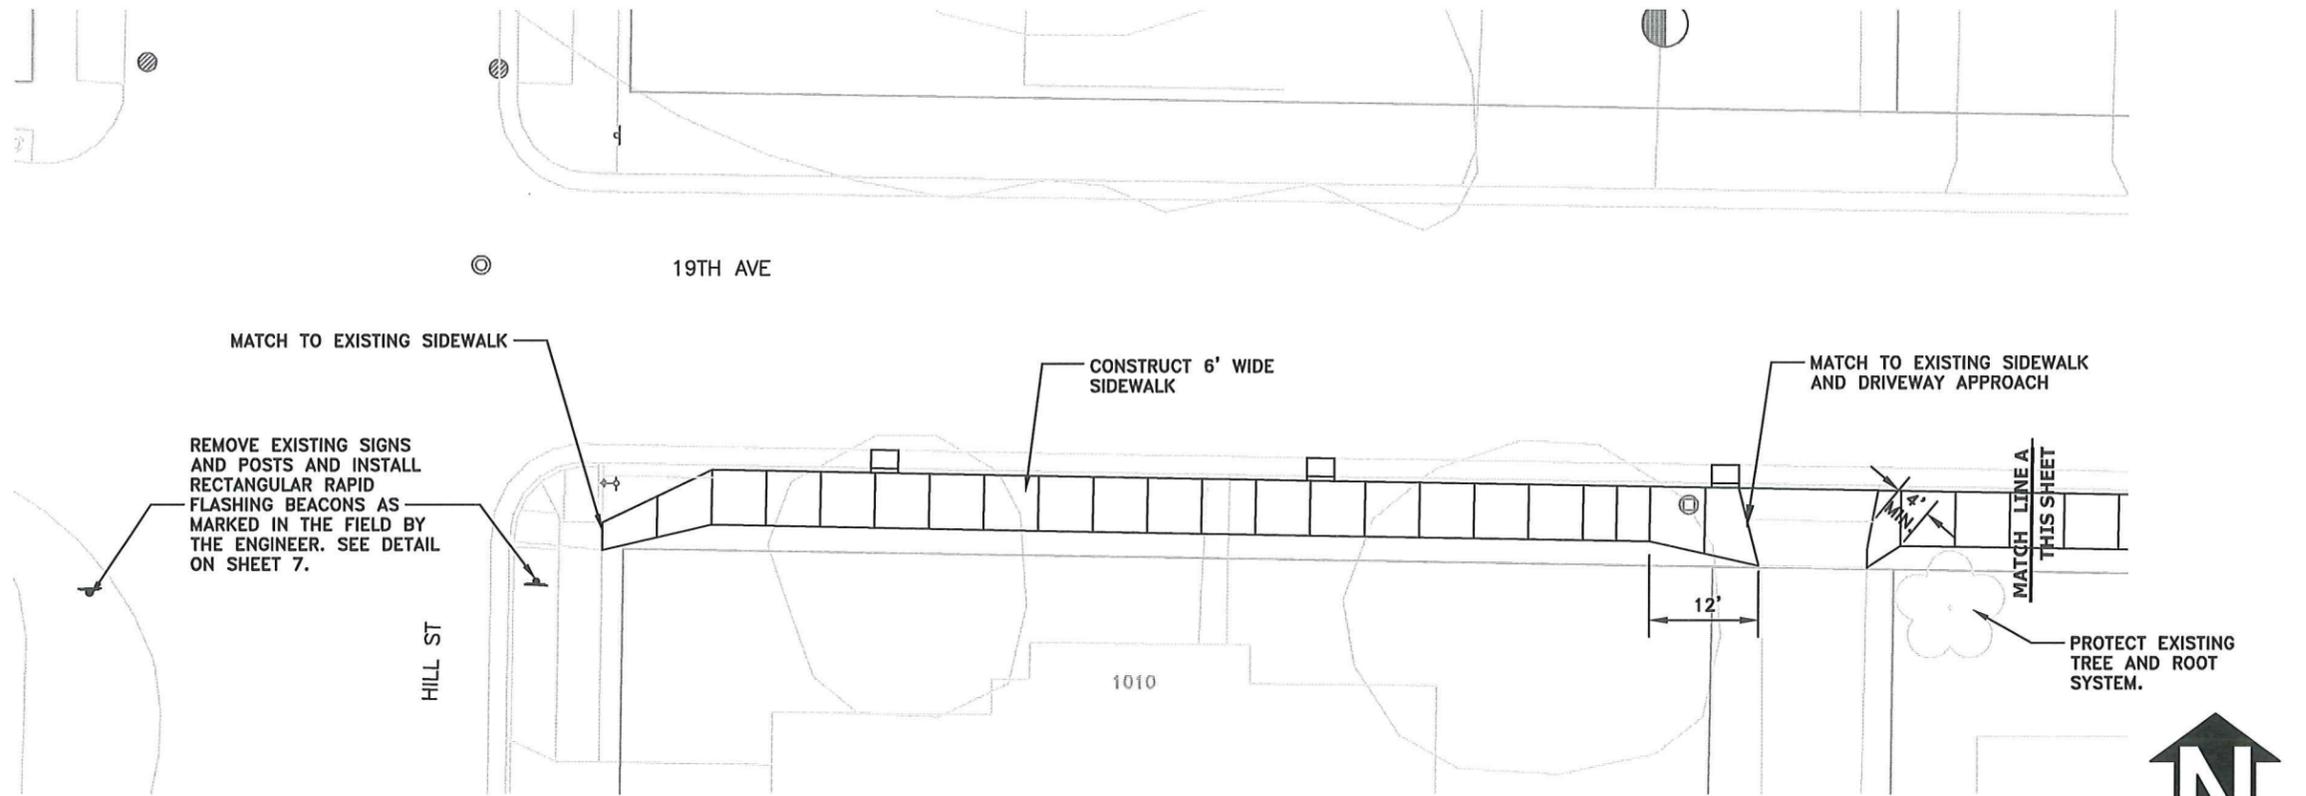


DESIGNED: T. SHAW	REVISIONS
DRAWN: T. SHAW	NO: ---
CHECKED: C. CERKLEWSKI	BY: ---
DATE: 7/6/16	DATE: ---

PUBLIC WORKS DEPARTMENT
ENGINEERING SERVICES





MS-16-04, 19TH AVE. SIDEWALK
19TH AVENUE SIDEWALK CONSTRUCTION

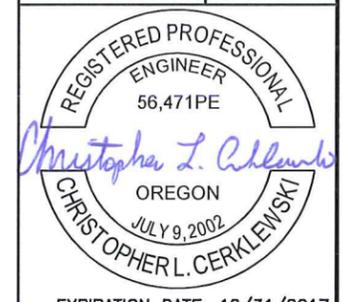


EXPIRATION DATE: 12/31/2017

SHEET NO. 3 OF 7
PROJECT NO: MS-16-04
FILE: BASE.DWG

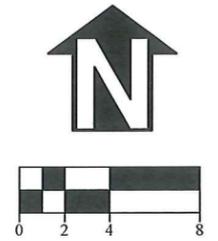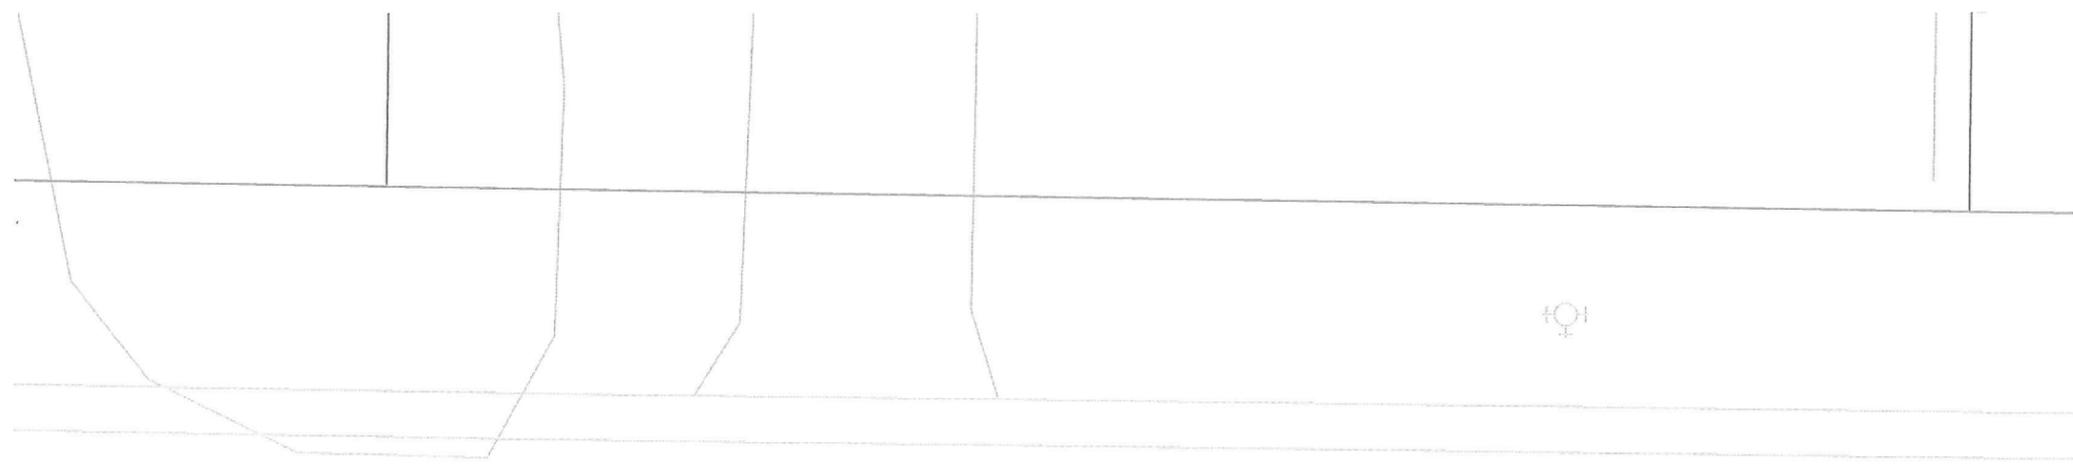


19TH AVE

ALL CURB RAMPS TO HAVE A 4' X 4' DEPRESSED LANDING AS DIRECTED BY THE ENGINEER. SEE STANDARD DRAWING NO. 315, DETAIL A.

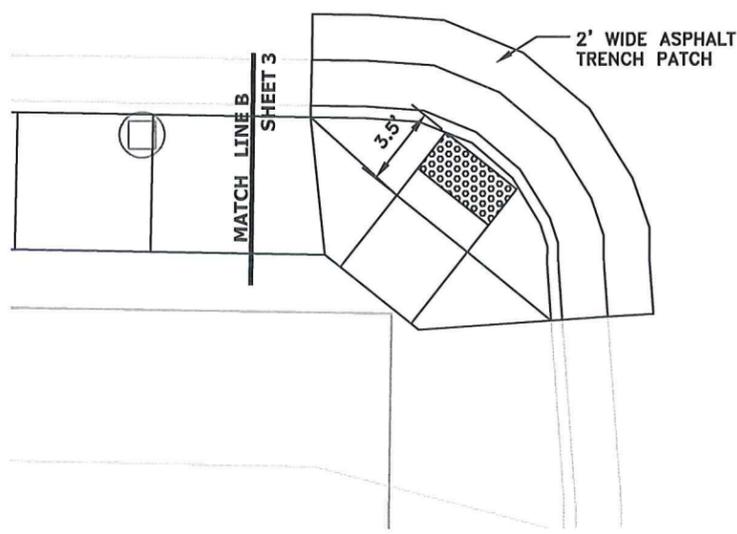

TUDOR WAY

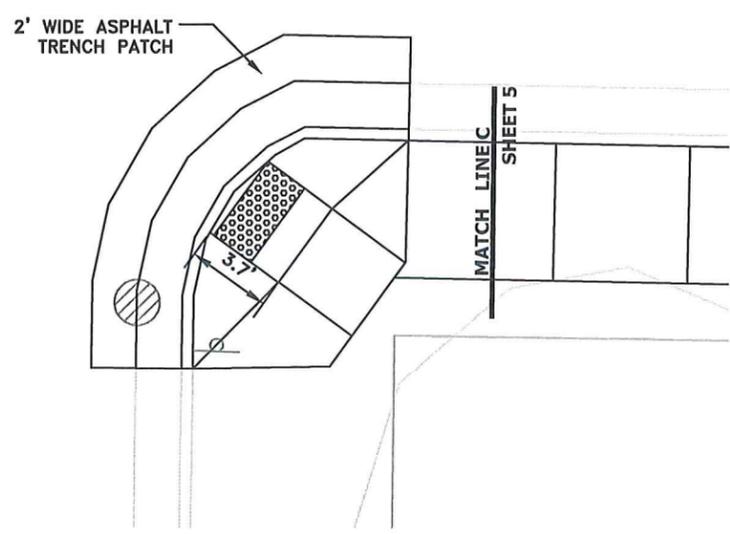


DESIGNED: T. SHAW	REVISIONS
DRAWN: T. SHAW	NO: ---
CHECKED: C. CERKLEWSKI	BY: ---
DATE: 7/6/16	---
DATE: ---	---
---	---
---	---
---	---




PUBLIC WORKS DEPARTMENT
ENGINEERING SERVICES



MS-16-04, 19TH AVE. SIDEWALK
19TH AVENUE & TUDOR WAY CURB RAMPS

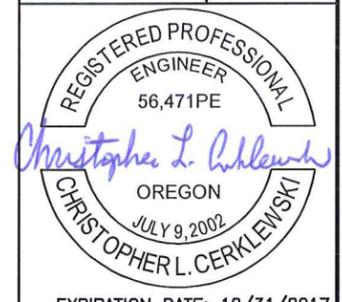

EXPIRATION DATE: 12/31/2017
SHEET NO. 4 OF 7
PROJECT NO: MS-16-04
FILE: BASE.DWG

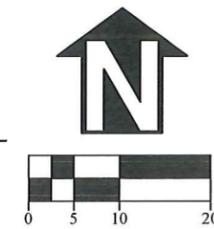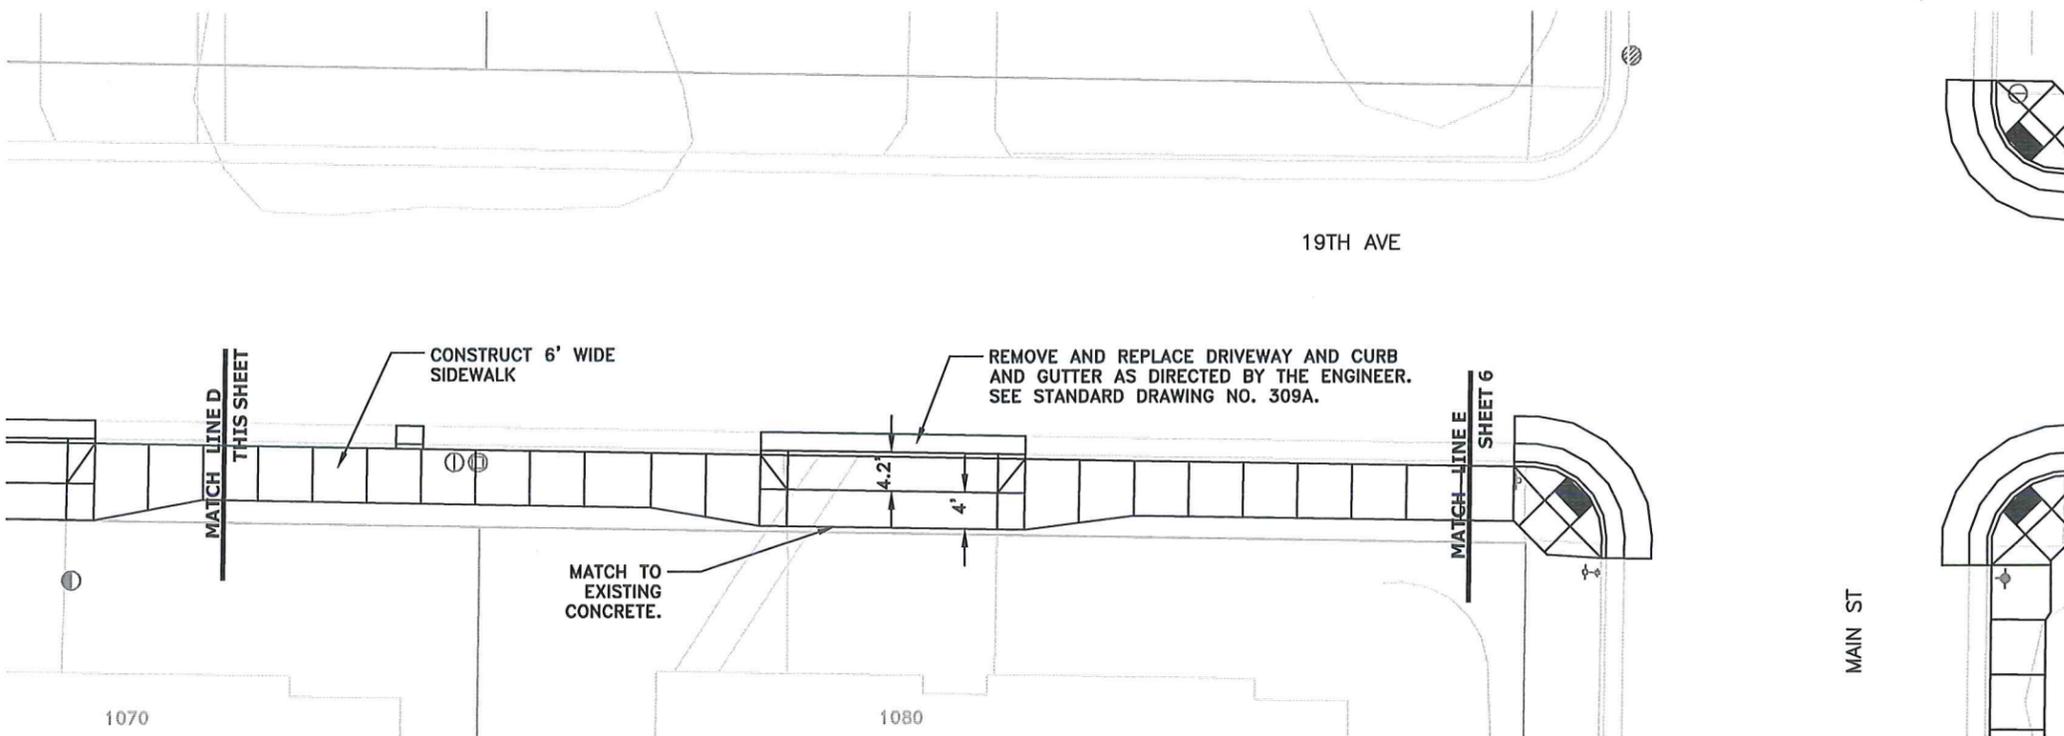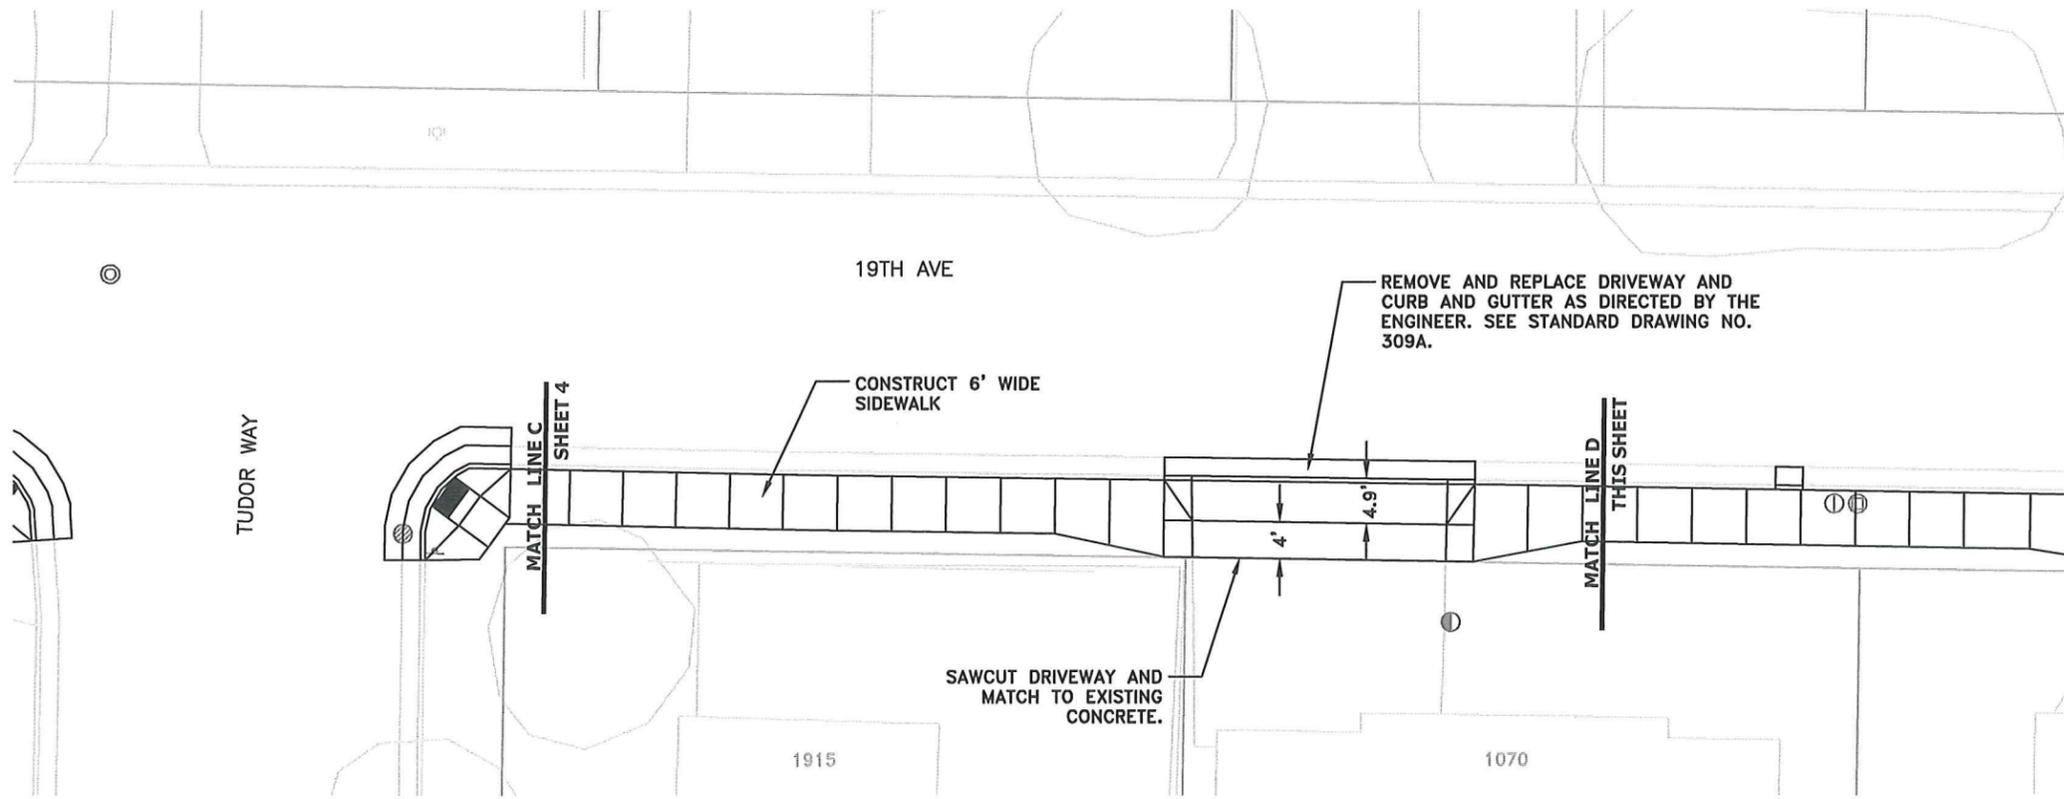

DESIGNED: T. SHAW	REVISIONS
DRAWN: T. SHAW	NO:
CHECKED: C. CERKLEWSKI	BY:
DATE: 7/6/16	DATE:

**PUBLIC WORKS DEPARTMENT
ENGINEERING SERVICES**



**MS-16-04, 19TH AVE. SIDEWALK
19TH AVENUE SIDEWALK CONSTRUCTION**




EXPIRATION DATE: 12/31/2017

SHEET NO. 5 OF 7

PROJECT NO: MS-16-04

FILE: BASE.DWG


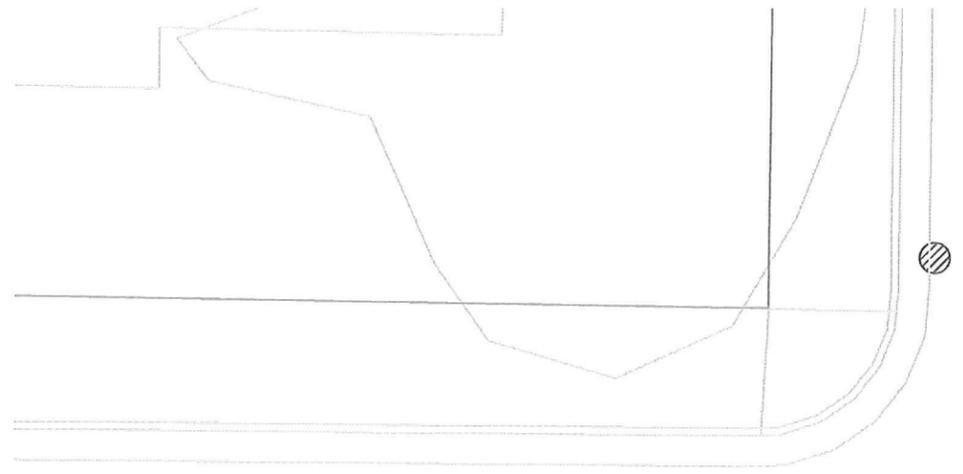


19TH AVE

ALL CURB RAMPS TO HAVE A 4' X 4' DEPRESSED LANDING AS DIRECTED BY THE ENGINEER. SEE STANDARD DRAWING NO. 315, DETAIL A.

3' WIDE ASPHALT TRENCH PATCH

MATCH TO EXISTING SIDEWALK.

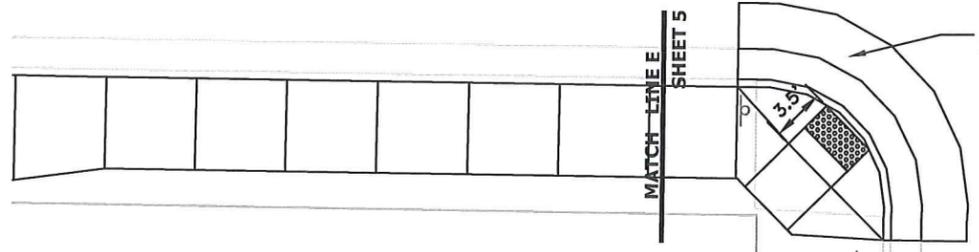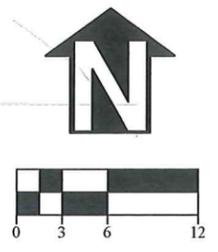


MATCH LINE SHEET 5

3' WIDE ASPHALT TRENCH PATCH

3' WIDE ASPHALT TRENCH PATCH

MAIN ST

CONSTRUCT 6' WIDE SIDEWALK.

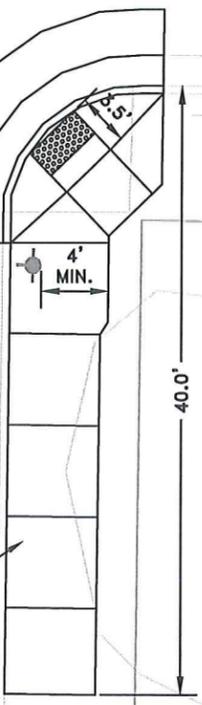

DESIGNED: T. SHAW	REVISIONS
DRAWN: T. SHAW	NO:
CHECKED: C. CERKLEWSKI	BY:
DATE: 7/6/16	
DATE:	

PUBLIC WORKS DEPARTMENT
ENGINEERING SERVICES




MS-16-04, 19TH AVE. SIDEWALK
19TH AVENUE & MAIN STREET CURB RAMPS



EXPIRATION DATE: 12/31/2017

SHEET NO. 6 OF 7
PROJECT NO: MS-16-04
FILE: BASE.DWG

**DETAIL A:
RECTANGULAR RAPID FLASHING BEACON SYSTEM
PEDESTRIAN PEDESTAL INSTALLATION (ONE SIDED)
(NOT TO SCALE)**

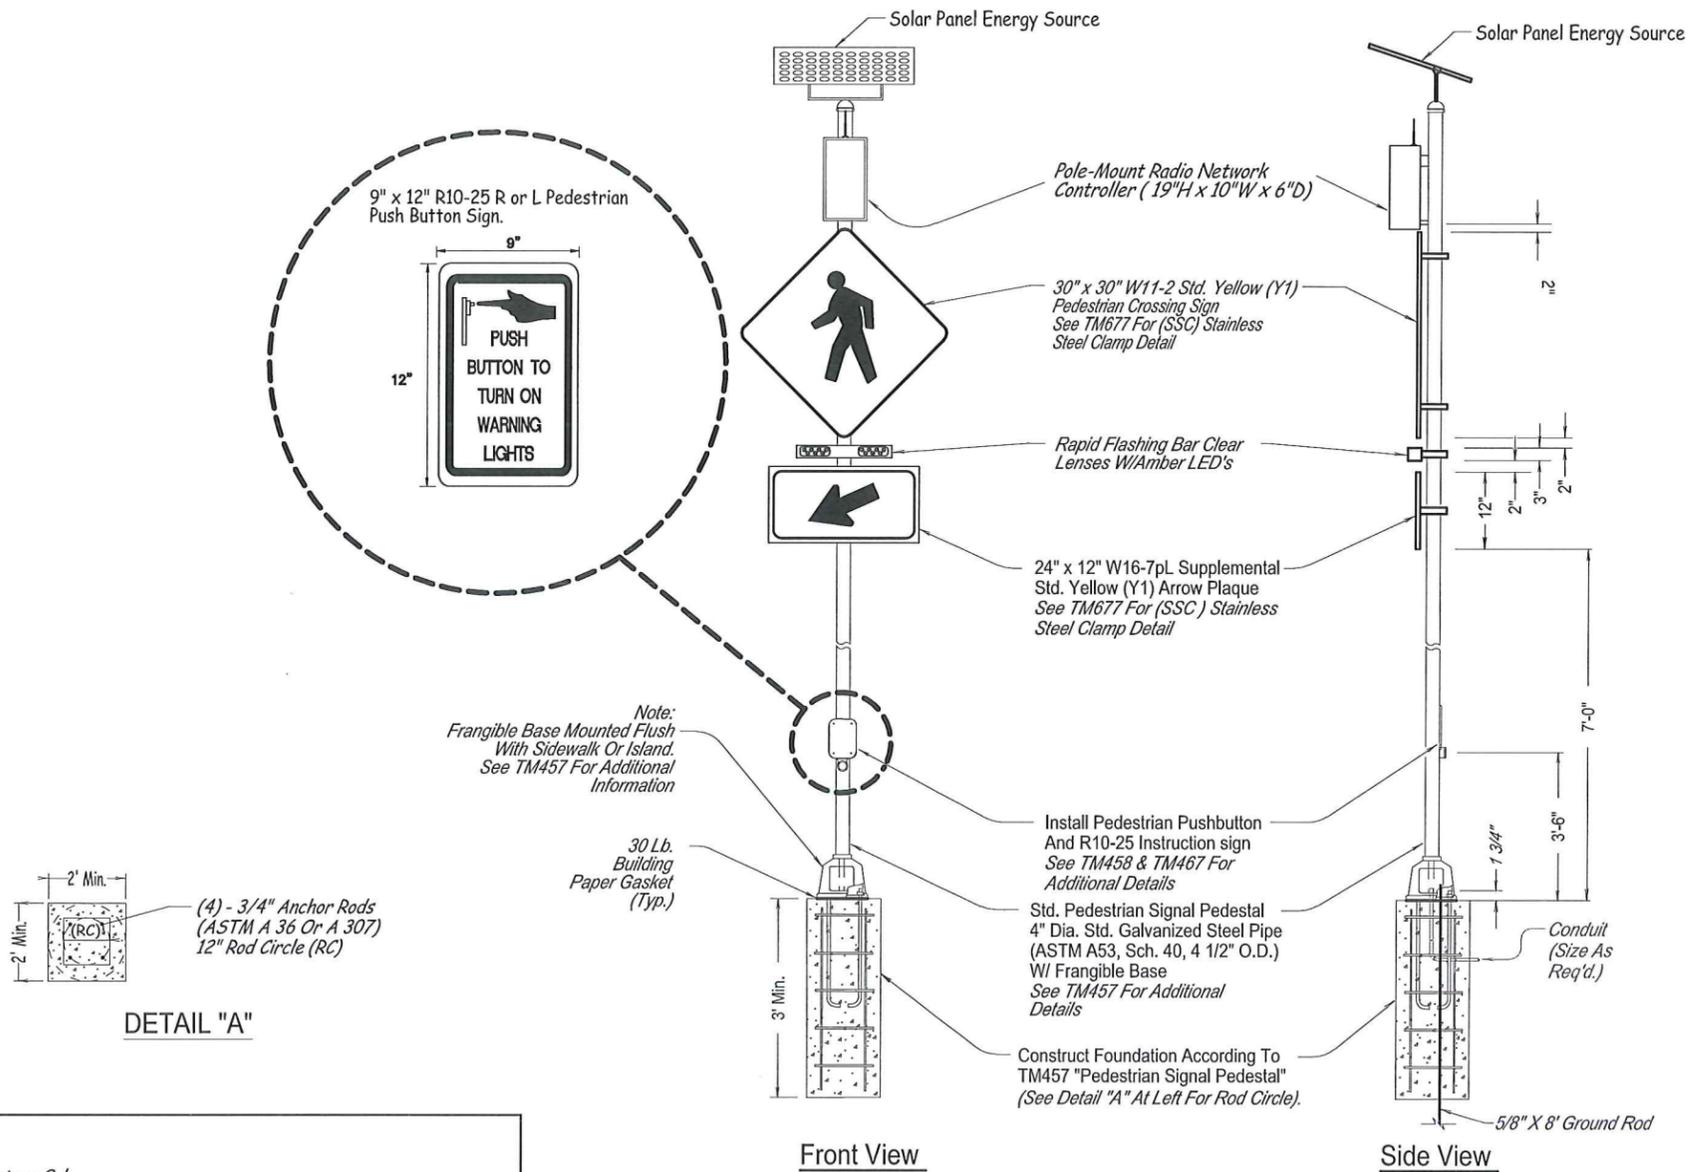


- GENERAL NOTES:**
1. Use ODOT Green Sheet Listed Systems Only
 2. Install Controller Cabinet As Per the Manufacturer's Recommendations and as directed By the Engineer.
 3. Signs shall conform to the Manual on Uniform Traffic Control Devices and Standard Highway Signs manuals.

DESIGNED: T. SHAW	REVISIONS
DRAWN: T. SHAW	NO: ---
CHECKED: C. CERKLEWSKI	BY: ---
DATE: 7/6/16	---

**PUBLIC WORKS DEPARTMENT
ENGINEERING SERVICES**



**MS-16-04, 19TH AVE. SIDEWALK
RECTANGULAR RAPID FLASHING BEACON DETAILS**

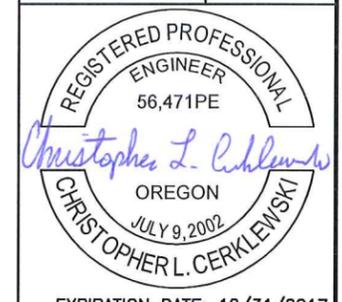

EXPIRATION DATE: 12/31/2017

SHEET NO. 7 OF 7
PROJECT NO: MS-16-04
FILE: BASE.DWG