

# CITY OF ALBANY



## SS-20-05, WASHINGTON STREET SEWER IMPROVEMENTS

### SHEET INDEX

SHEET NO. 1, COVER & GENERAL NOTES  
 SHEET NO. 2, SEWER CONSTRUCTION

### LEGEND

	NEW OR EXISTING SEWER MANHOLE
	EXISTING SEWER LINE
	EXISTING PRIVATE CLEANOUT
	NEW PRIVATE CLEANOUT
	NEW PROPERTY LINE CLEANOUT
	NEW SEWER LATERAL IN PUBLIC R.O.W.
	NEW PRIVATE SEWER LATERAL
	NEW PRIVATE DRAIN LINE

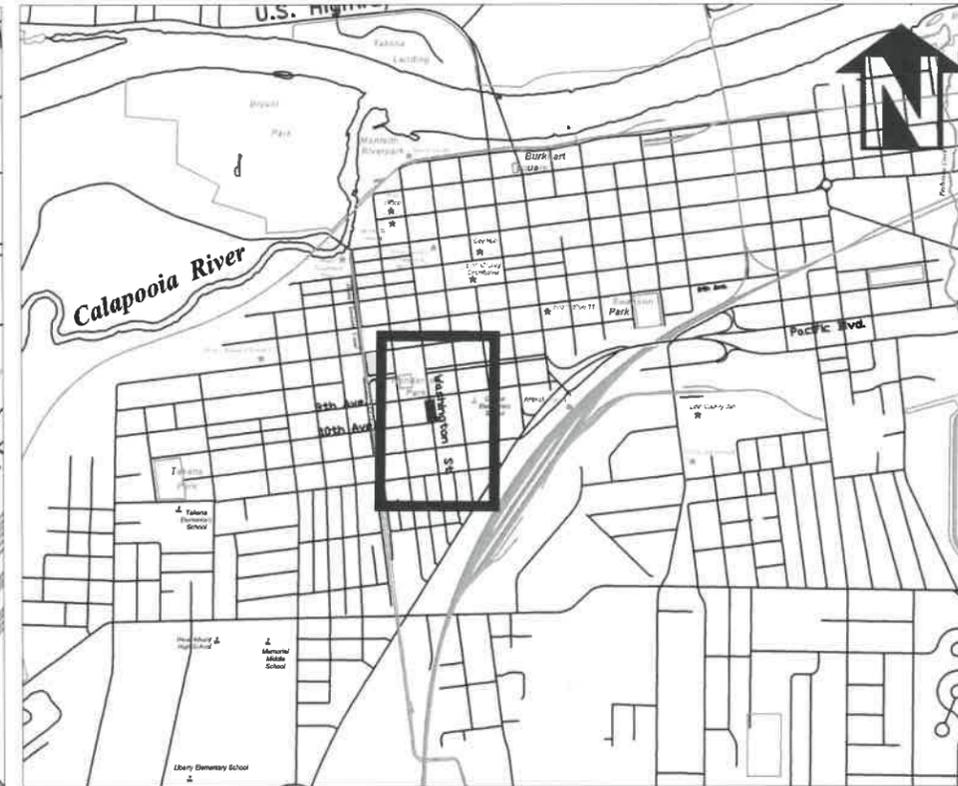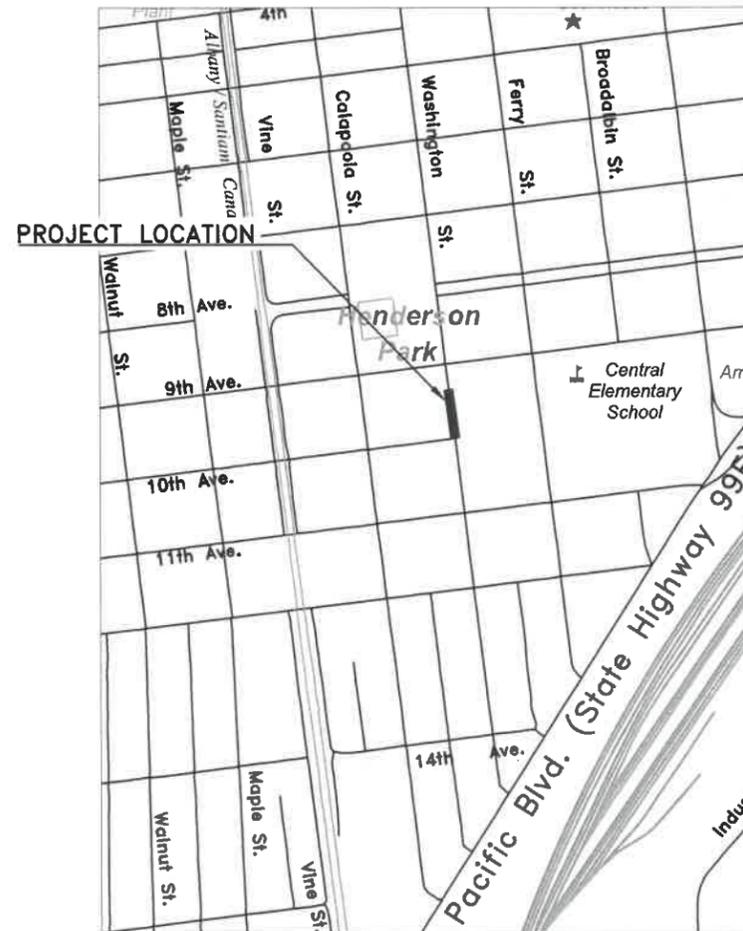

Vicinity Map  
Not to Scale

### GENERAL NOTES

- ALL CONSTRUCTION SHALL CONFORM TO THE CITY OF ALBANY STANDARD CONSTRUCTION SPECIFICATIONS AND ASSOCIATED STANDARD DRAWINGS. THE CURRENT VERSION OF THE CITY OF ALBANY STANDARD CONSTRUCTION SPECIFICATIONS CAN BE FOUND ON THE CITY'S WEBSITE AT [WWW.CITYOFALBANY.NET](http://WWW.CITYOFALBANY.NET).
- UTILITIES SHOWN ARE FOR REFERENCE ONLY. FOR A FIELD LOCATE, CALL THE UTILITIES NOTIFICATIONS CENTER AT 1-800-332-2344.
- OPERATING ACCESS FOR CITY MAINTENANCE PERSONNEL TO EXISTING AND NEW WATER VALVES AND MANHOLES SHALL BE CONTINUOUSLY MAINTAINED BY THE CONTRACTOR DURING ALL CONSTRUCTION ACTIVITIES.
- CONTRACTOR SHALL VERIFY ALL EXISTING PIPE ELEVATIONS, PIPE DIAMETERS, AND PIPE MATERIALS AT CONNECTION AND ABANDONMENT LOCATIONS PRIOR TO CONSTRUCTION. ANY DISCREPANCIES SHALL BE REPORTED TO ENGINEER PRIOR TO BEGINNING WORK.
- ATTENTION: OREGON LAW REQUIRES YOU TO FOLLOW RULES ADOPTED BY THE OREGON UTILITY NOTIFICATION CENTER. THOSE RULES ARE SET FORTH IN OAR 952-001-0010 THROUGH OAR 952-001-0090. YOU MAY OBTAIN COPIES OF THE RULES BY CALLING THE CENTER. (NOTE: THE TELEPHONE NUMBER FOR THE OREGON UTILITY NOTIFICATION CENTER IS (503) 232-1987).
- CONTRACTOR SHALL BE RESPONSIBLE FOR PROPER INSTALLATION AND MAINTENANCE OF ALL EROSION PREVENTION SEDIMENT CONTROL (EPSC) MEASURES IN ACCORDANCE WITH LOCAL, STATE, AND FEDERAL REGULATIONS UNTIL ALL CONSTRUCTION IS COMPLETED AND APPROVED BY THE CITY OF ALBANY, AND VEGETATION/LANDSCAPING IS ESTABLISHED. FOR GUIDANCE, REFER TO THE CITY OF ALBANY EPSC MANUAL WHICH CAN BE FOUND AT [www.cityofalbany.net](http://www.cityofalbany.net).
- CONTRACTOR SHALL VERIFY AND EXPOSE ALL PRIVATE SEWER LATERALS AT EACH HOUSE FOUNDATION PRIOR TO CONSTRUCTION. ANY DISCREPANCIES WITH RESPECT TO EXISTING PIPE DIAMETER AND DEPTH SHALL BE REPORTED TO THE ENGINEER PRIOR TO BEGINNING MAINLINE CONSTRUCTION.
- PIPE AND MATERIALS INSTALLED ON PRIVATE PROPERTY SHALL BE IN ACCORDANCE WITH THE CURRENT OREGON PLUMBING SPECIALTY CODE.
- CONTRACTOR SHALL OBTAIN PLUMBING PERMITS FROM THE CITY OF ALBANY BUILDING DEPARTMENT WHEN WORK IS BEING PERFORMED ON PRIVATE PROPERTY.

DESIGNED: A. MONACO	REVISIONS
DRAWN: A. MONACO	NO: --
CHECKED: L. SCHUMACHER	BY: --
DATE: 7/31/2020	DATE: --

**PUBLIC WORKS DEPARTMENT**  
**ENGINEERING SERVICES**





**SS-20-05, WASHINGTON STREET SEWER IMPROVEMENTS**




EXPIRES: 06/30/2022

SHEET NO.	1 OF 2
PROJECT NO:	SS-20-05
FILE:	FILENAME.DWG

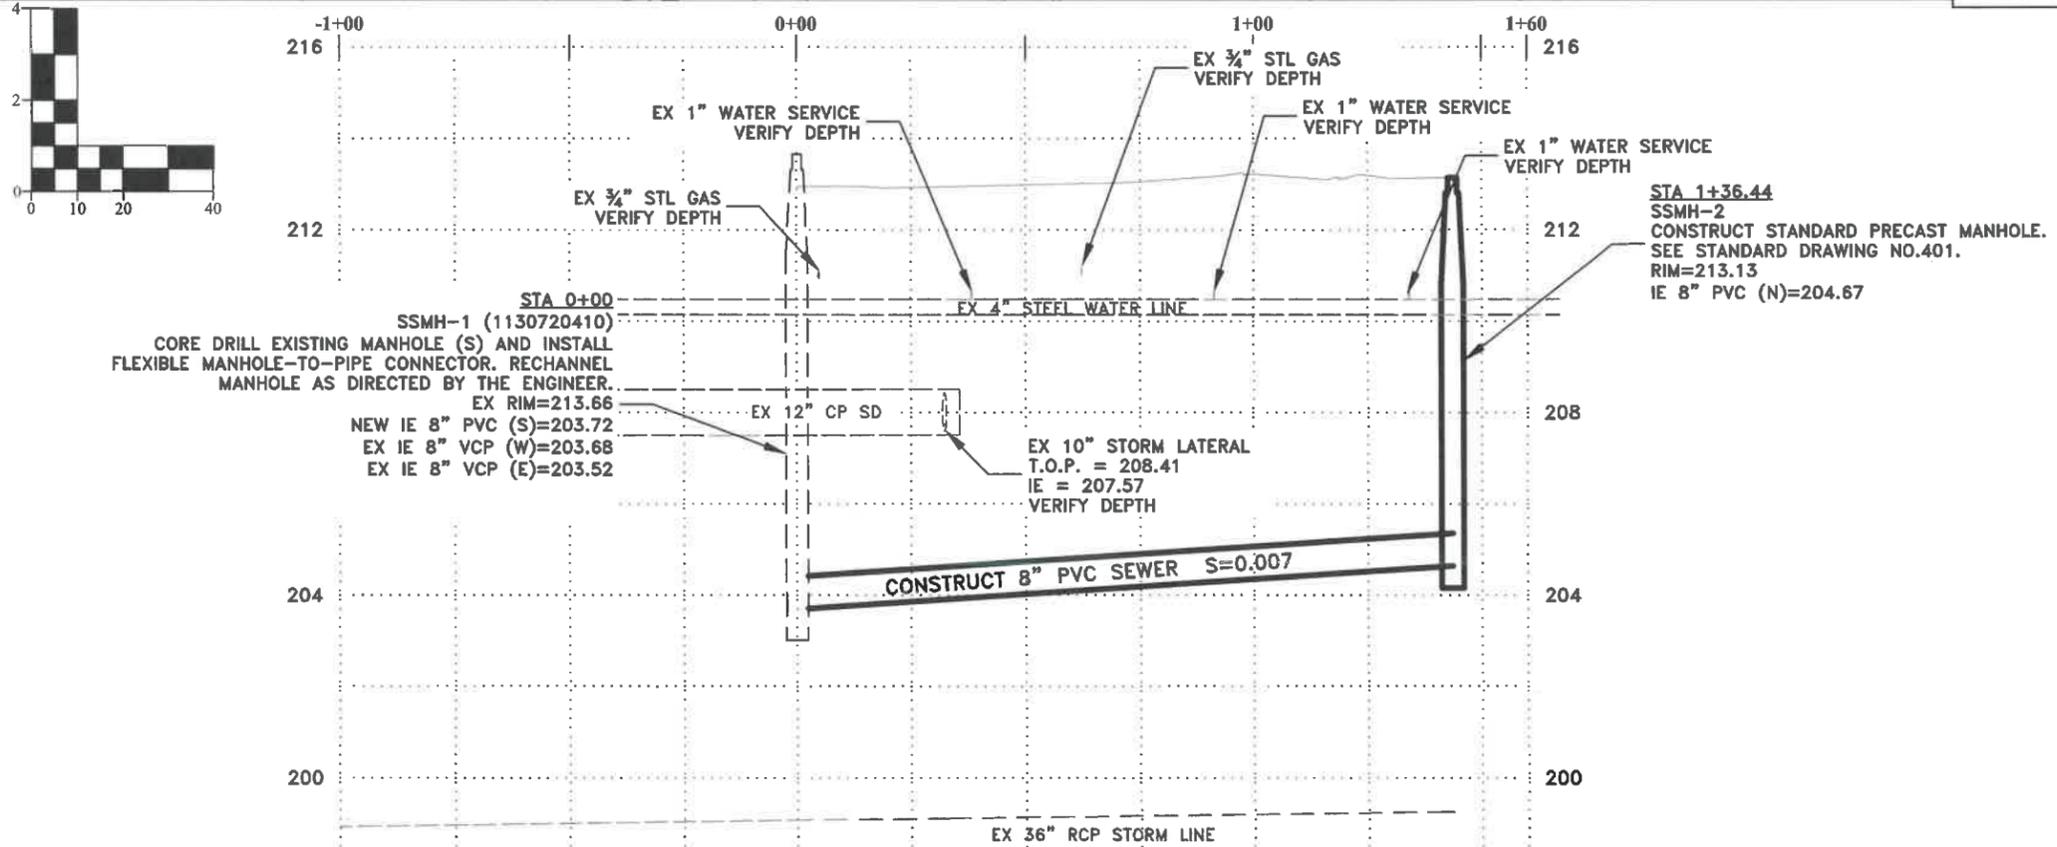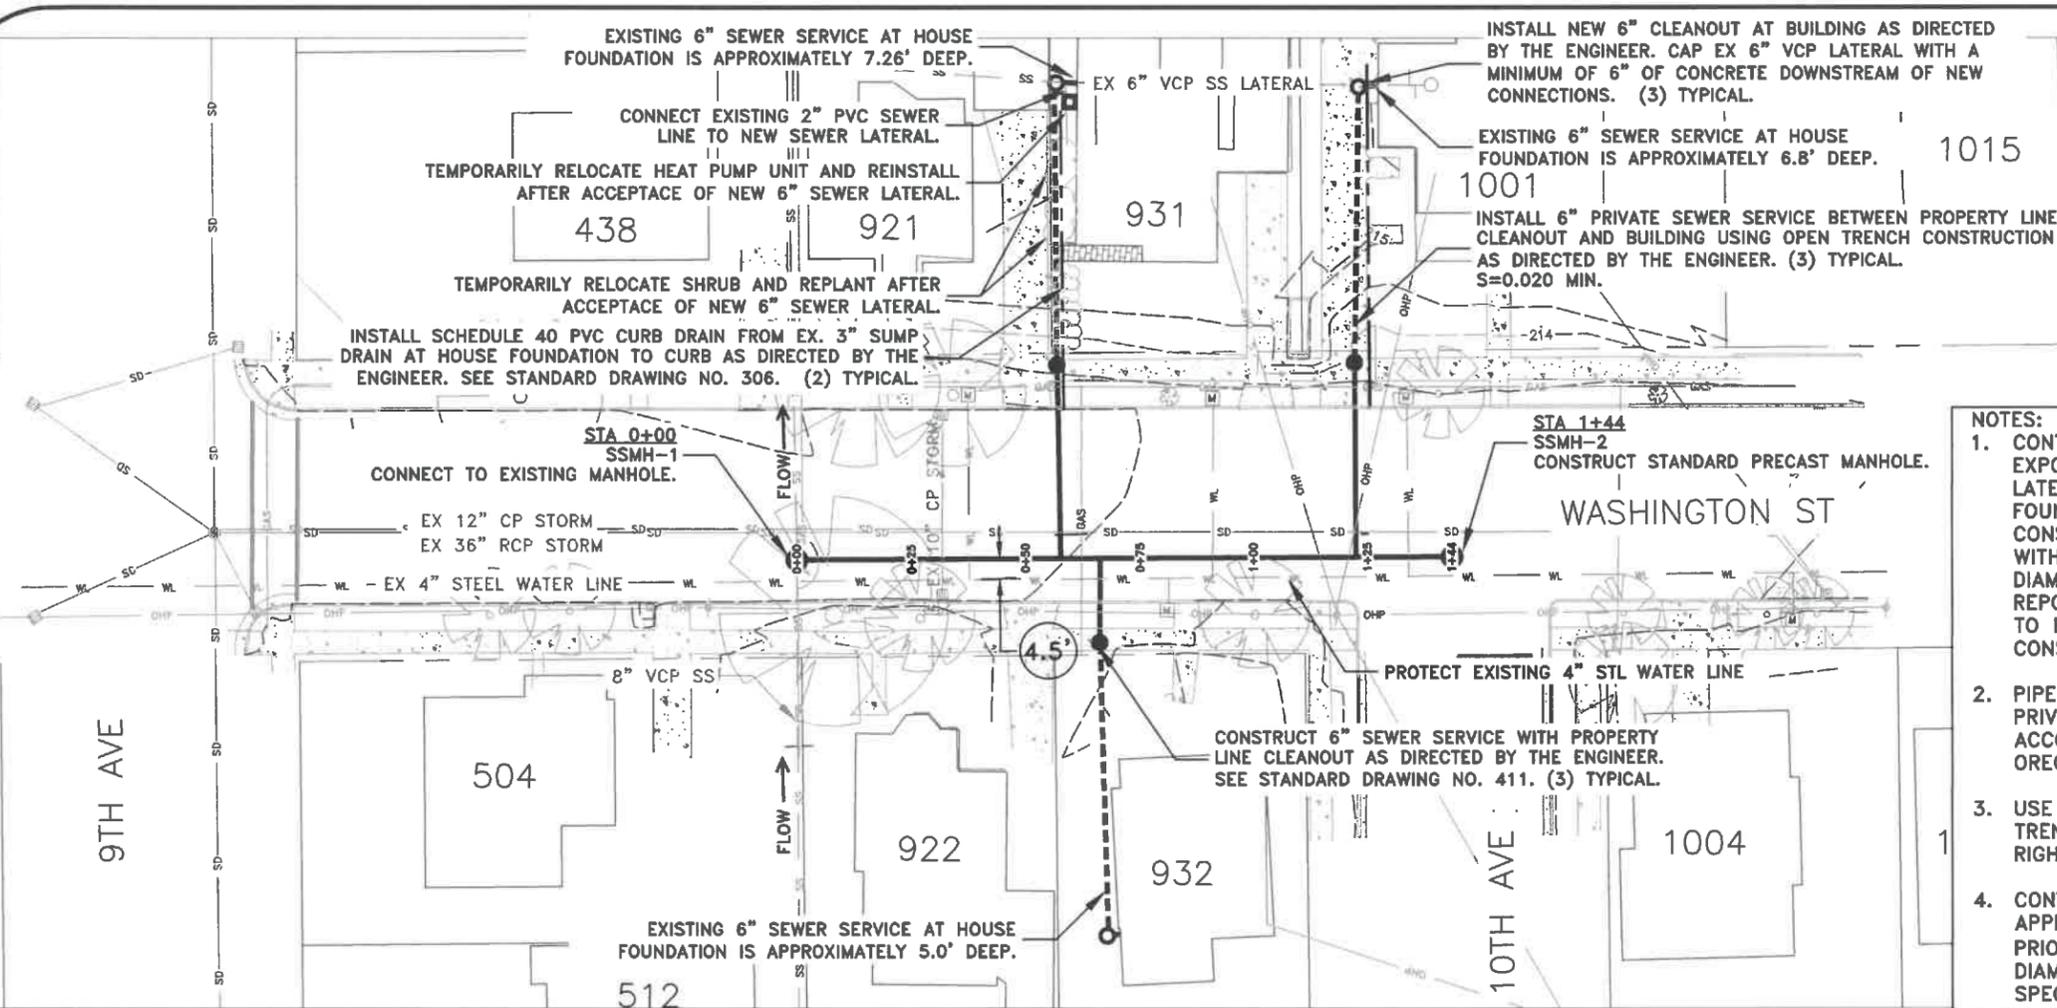

- NOTES:**
1. CONTRACTOR SHALL VERIFY AND EXPOSE ALL PRIVATE SEWER LATERALS AT EACH HOUSE FOUNDATION PRIOR TO CONSTRUCTION. ANY DISCREPANCIES WITH RESPECT TO EXISTING PIPE DIAMETER AND DEPTH SHALL BE REPORTED TO THE ENGINEER PRIOR TO BEGINNING MAINLINE CONSTRUCTION.
  2. PIPE AND MATERIALS INSTALLED ON PRIVATE PROPERTY SHALL BE IN ACCORDANCE WITH THE CURRENT OREGON PLUMBING SPECIALTY CODE.
  3. USE SELECT BACKFILL IN ALL TRENCHES WITHIN THE PUBLIC RIGHT-OF-WAY.
  4. CONTRACTOR SHALL OBTAIN APPROVAL FROM CITY FORESTER PRIOR TO CUTTING ROOTS 3" IN DIAMETER OR LARGER. SEE SPECIAL PROVISIONS.

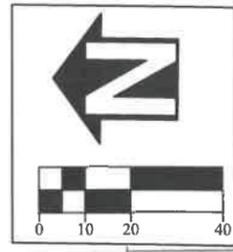

DESIGNED: A. MONACO	REVISIONS
DRAWN: A. MONACO	NO: ---
CHECKED: L. SCHUMACHER	BY: ---
DATE: 7/31/2020	DATE: ---

**PUBLIC WORKS DEPARTMENT  
ENGINEERING SERVICES**



SHEET NO. 2 OF 2  
PROJECT NO: SS-20-05  
FILE: BASE.DWG

**SS-20-05, WASHINGTON STREET SEWER IMPROVEMENTS  
SEWER CONSTRUCTION**