


**NOTES**

1. SIDEWALK ELEVATION MUST BE SET ABOVE CHECK DAM AND INLET/OUTLET ELEVATIONS TO ALLOW OVERFLOW TO DRAIN TO STREET OR PIPED OVERFLOW SYSTEM AS APPLICABLE.
2. THROUGH VEGETATED CURB EXTENSIONS SIDEWALK ELEVATION SHALL BE SET AT 1.5% RISE FROM CALCULATED TOP FACE OF CURB ELEVATION, DETERMINED AS IF CURB WAS RUNNING ON A STRAIGHT, HORIZONTAL ALIGNMENT.
3. MINIMUM INTERIOR PLANTER WIDTH IS 3 FEET. A MINIMUM OF 4 FEET INTERIOR PLANTER WIDTH IS REQUIRED FOR STREET TREES IN PLANTER.
4. PLANTER SHALL BE FLAT BOTTOM IN ALL DIRECTION TO WITHIN HALF AN INCH.
5. ALL PCC SURFACES SHALL BE SMOOTH AND FREE OF DEFECTS, AND SHALL HAVE A LIGHT BROOM TEXTURED FINISH.
6. STREETSIDE CURB NOTCHES TO BE LOCATED AS IDENTIFIED ON PROJECT PLANS.
7. ACTUAL ELEVATIONS AND RELATIONSHIPS BETWEEN FEATURES TO BE CONSTRUCTED AS IDENTIFIED ON PROJECT PLANS.
8. WATER SERVICES SHALL BE LOCATED NO CLOSER TO CURB EXTENSIONS THAN POINT OF TANGENCY.

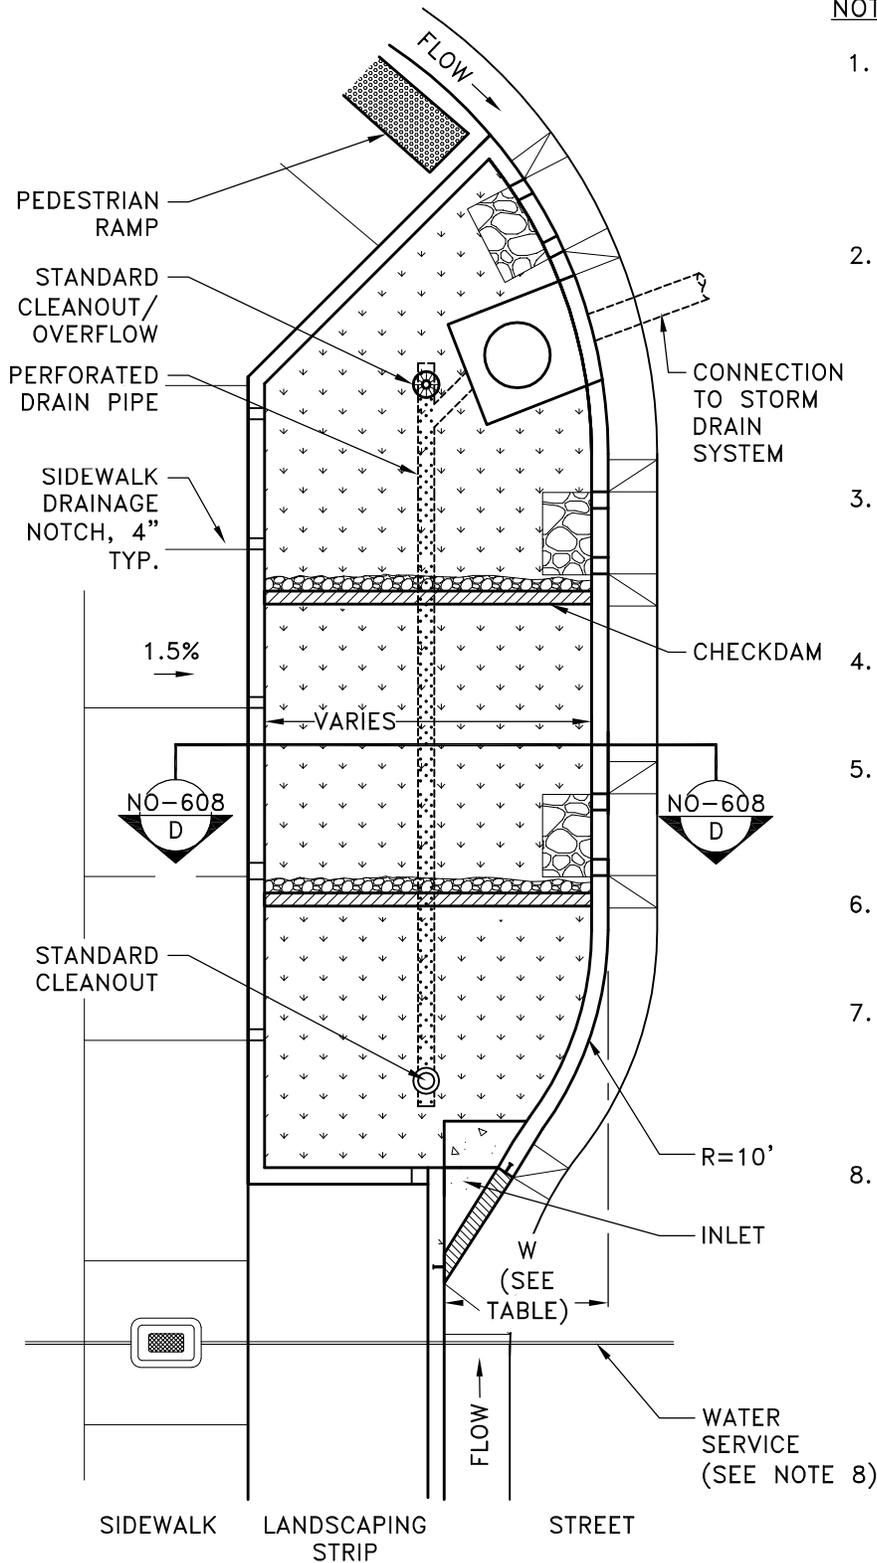

**CURB EXTENSION WIDTH TABLE**

STREET WIDTH	W
28'	3'-0"
≥30'	4'-0"

CITY OF ALBANY, OREGON PUBLIC WORKS DEPARTMENT		
CURB EXTENSION PLANTER AT INTERSECTION		
NO SCALE	JANUARY 2015	NO. 605